
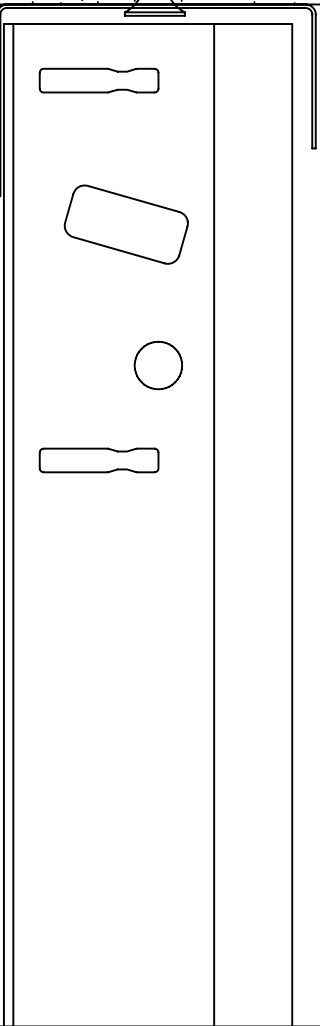
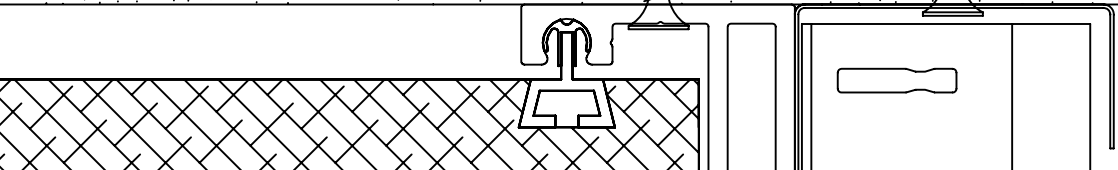
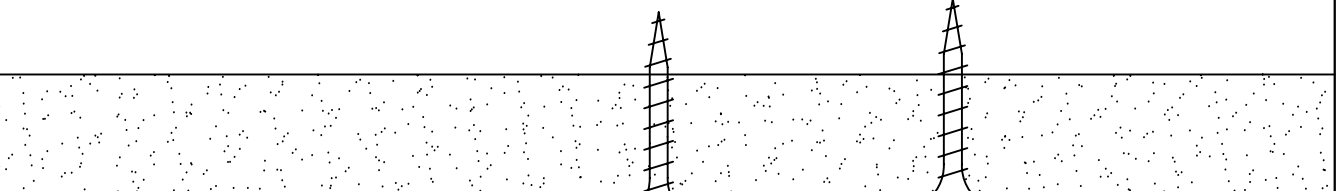
 


# Inside Corner Detail

**FRY REGLET** † 770.521.9660  
 ARCHITECTURAL METALS † 800.237.9773 † 770.521.9034  
 1377 Stonefield Court  
 Alpharetta, GA. 30004 www.fryreglet.com

- Reveals & moldings 
- column covers 
- roof flashings 
- specialty products 
- support 

TITLE:	GRAPH	DATE:	06/06/6
CAD FILE:	I:/FRY/GRAPH/GRAPH	REV.:	#
	REVEAL_DETAIL_DRAWINGS	DRAWN BY:	MH
		SCALE:	N.T.S.
		SHEET: #	1 OF 6




# Ceiling Detail

**FRY REGLET**  
 ARCHITECTURAL METALS  
 1377 Stonefield Court  
 Alpharetta, GA. 30004  
 www.fryreglet.com

- Reveals & moldings
- column covers
- roof flashings
- specialty products
- support

DRAWING#:	GRAPH	DATE:	06/06/06
TITLE:	GRAPH	REV. #	
CAD FILE:	I:\FRY\GRAPH\GRAPH	DRAWN BY:	MH
	REVEAL_DETAIL_DRAWINGS	SCALE:	N.T.S.
		SHEET: #	2 OF 6


# Outside Corner Detail

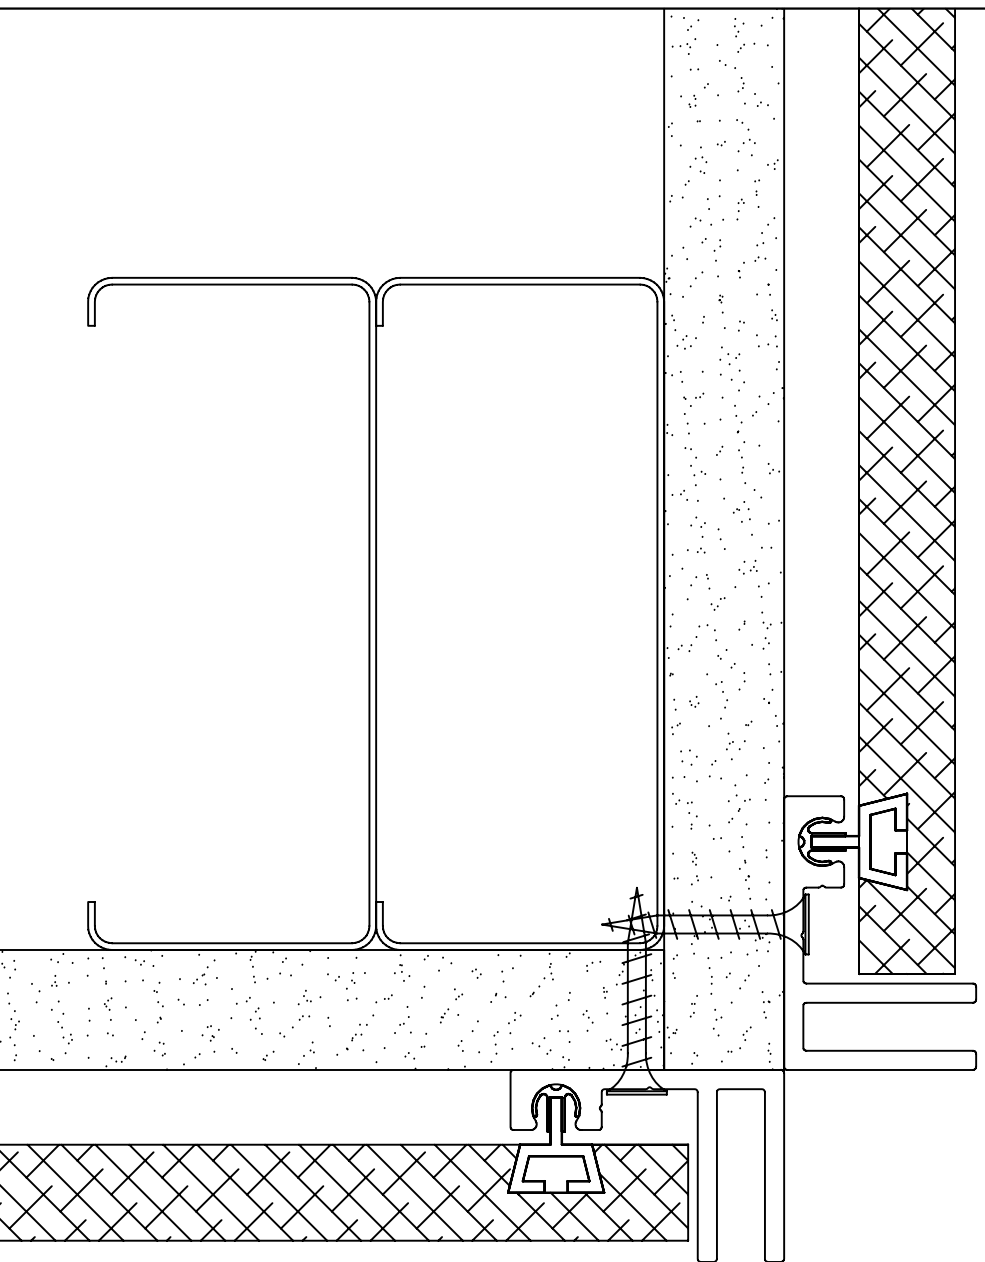

**FRY REGLET** † 770.521.9660  
ARCHITECTURAL METALS † 800.237.9773  
1377 Stonefield Court † 770.521.9034  
Alpharetta, GA. 30004 www.fryreglet.com

- revels & moldings
- column covers
- roof flashings
- specialty products
- support

TITLE:	GRAPH	DATE:	06/06/06
CAD FILE:	I:/FRY/GRAPH/GRAPH	REV. #	
	REVEAL_DETAIL_DRAWINGS	DRAWN BY:	MH
		SCALE:	N.T.S.
		SHEET: #	3 OF 6

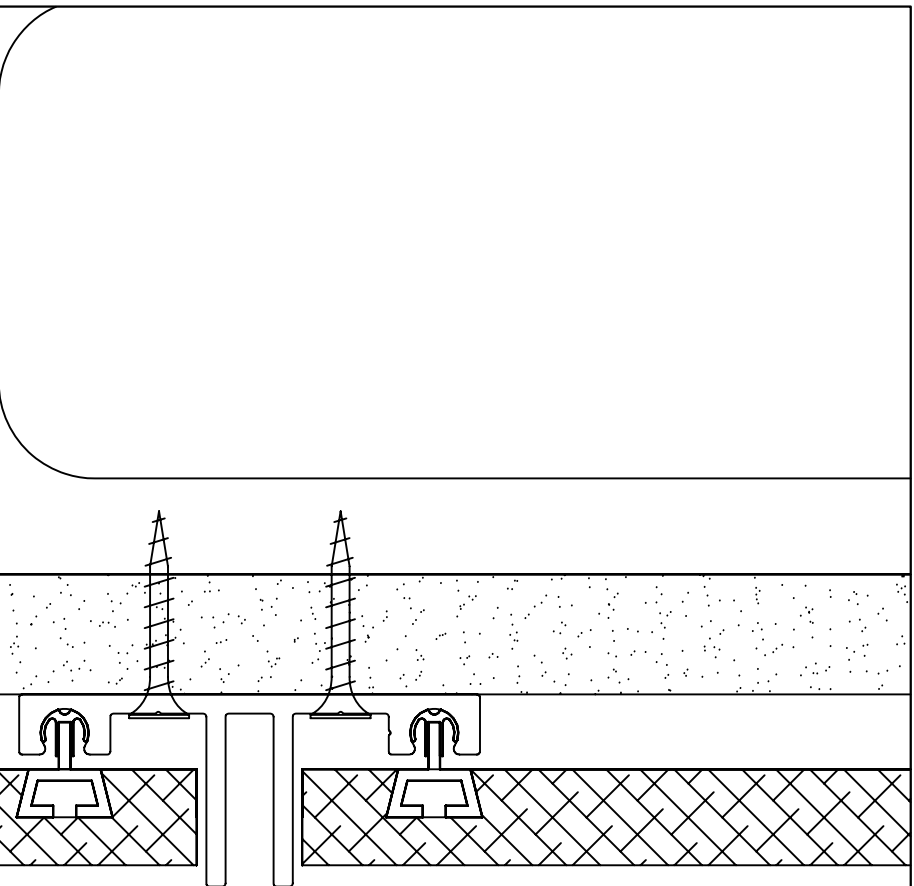


# Panel Retainer Detail

**FRY REGLET**  
 ARCHITECTURAL METALS  
 1377 Stonefield Court  
 Alpharetta, GA. 30004  
 www.fryreglet.com

- Reveals & moldings
- column covers
- roof flashings
- specialty products
- support

TITLE:	GRAPH	DATE:	06/06/06
CAD FILE:	I:/FRY/GRAPH/GRAPH	REV. #	
	REVEAL_DETAIL_DRAWINGS	DRAWN BY:	MH
		SCALE:	N.T.S.
		SHEET: #	4 OF 6

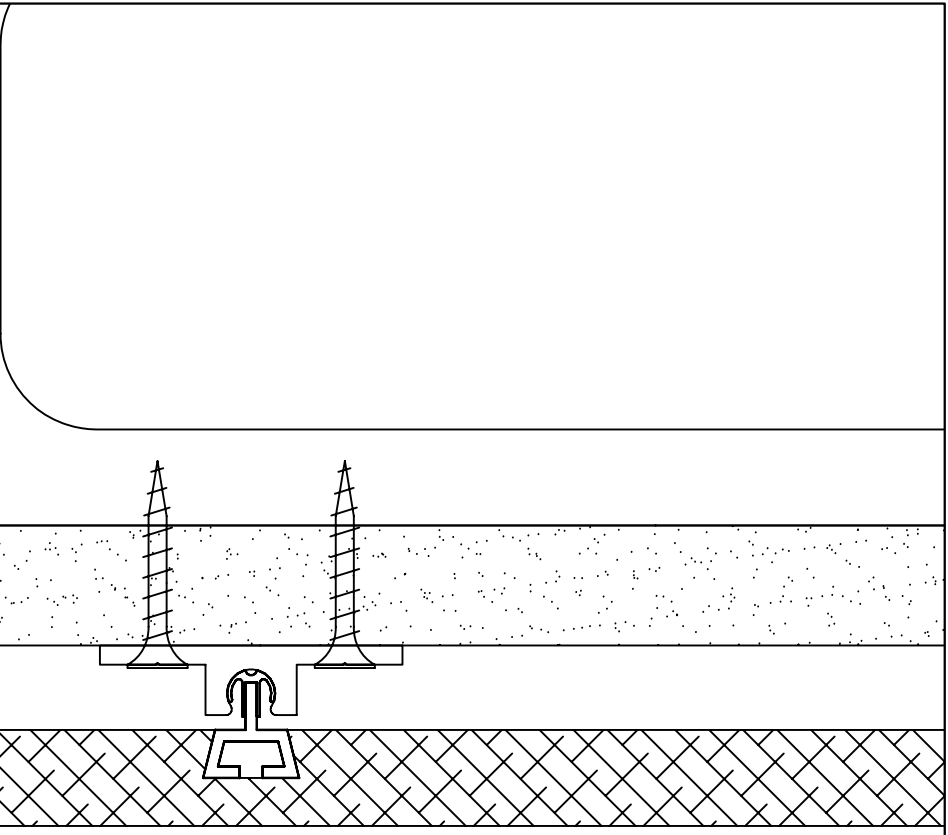

# Intermediate Detail

**FRY REGLET**  
 ARCHITECTURAL METALS  
 1377 Stonefield Court  
 Alpharetta, GA. 30004  
 www.fryreglet.com

- Reveals & moldings
- column covers
- roof flashings
- specialty products
- support

TITLE:	GRAPH	DATE:	06/06/06
CAD FILE:	I:/FRY/GRAPH/GRAPH	REV. #	
	REVEAL_DETAIL_DRAWINGS	DRAWN BY:	MH
		SCALE:	N.T.S.
		SHEET: #	5 OF 6

# Base Detail

**FRY REGLET** | 770.521.9660  
ARCHITECTURAL METALS | 800.237.9773  
1377 Stonefield Court | 770.521.9034  
Alpharetta, GA. 30004 | www.fryreglet.com

- revels & moldings
- column covers
- roof flashings
- specialty products
- support

TITLE: GRAPH  
CAD FILE: I:/FRY/GRAPH/GRAPH  
REVEAL\_DETAIL\_DRAWINGS

DATE: 06/06/06  
REV. #  
DRAWN BY: MH  
SCALE: N.T.S.  
SHEET: # 6\_OF\_6